

PRIME CARE CLINICS




FLOOR PLAN




PRIME CARE CLINICS


FLOOR PLAN




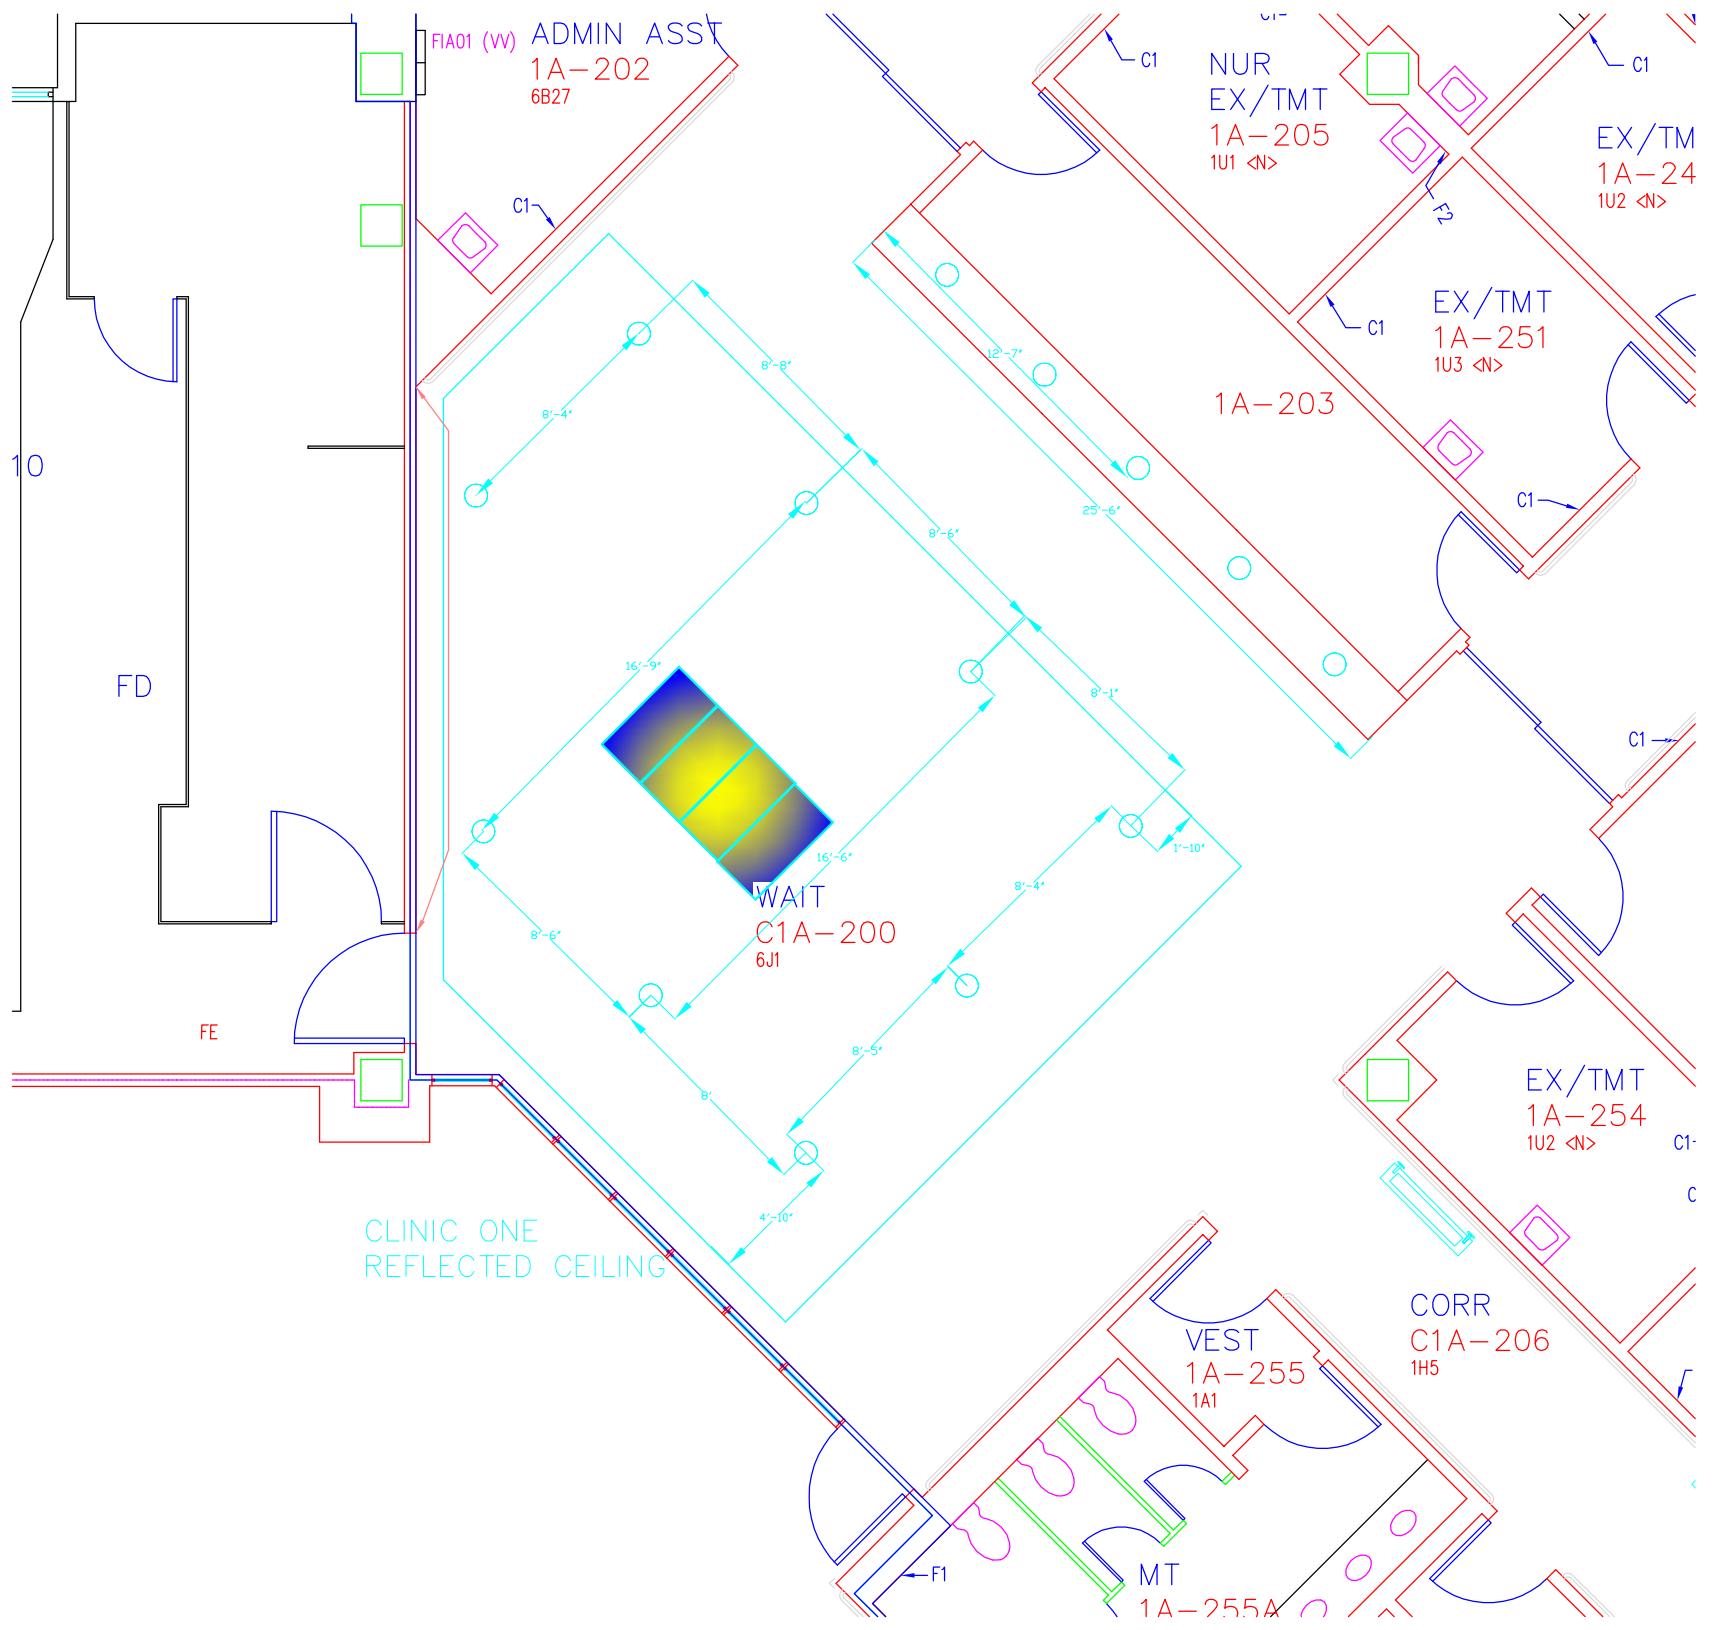

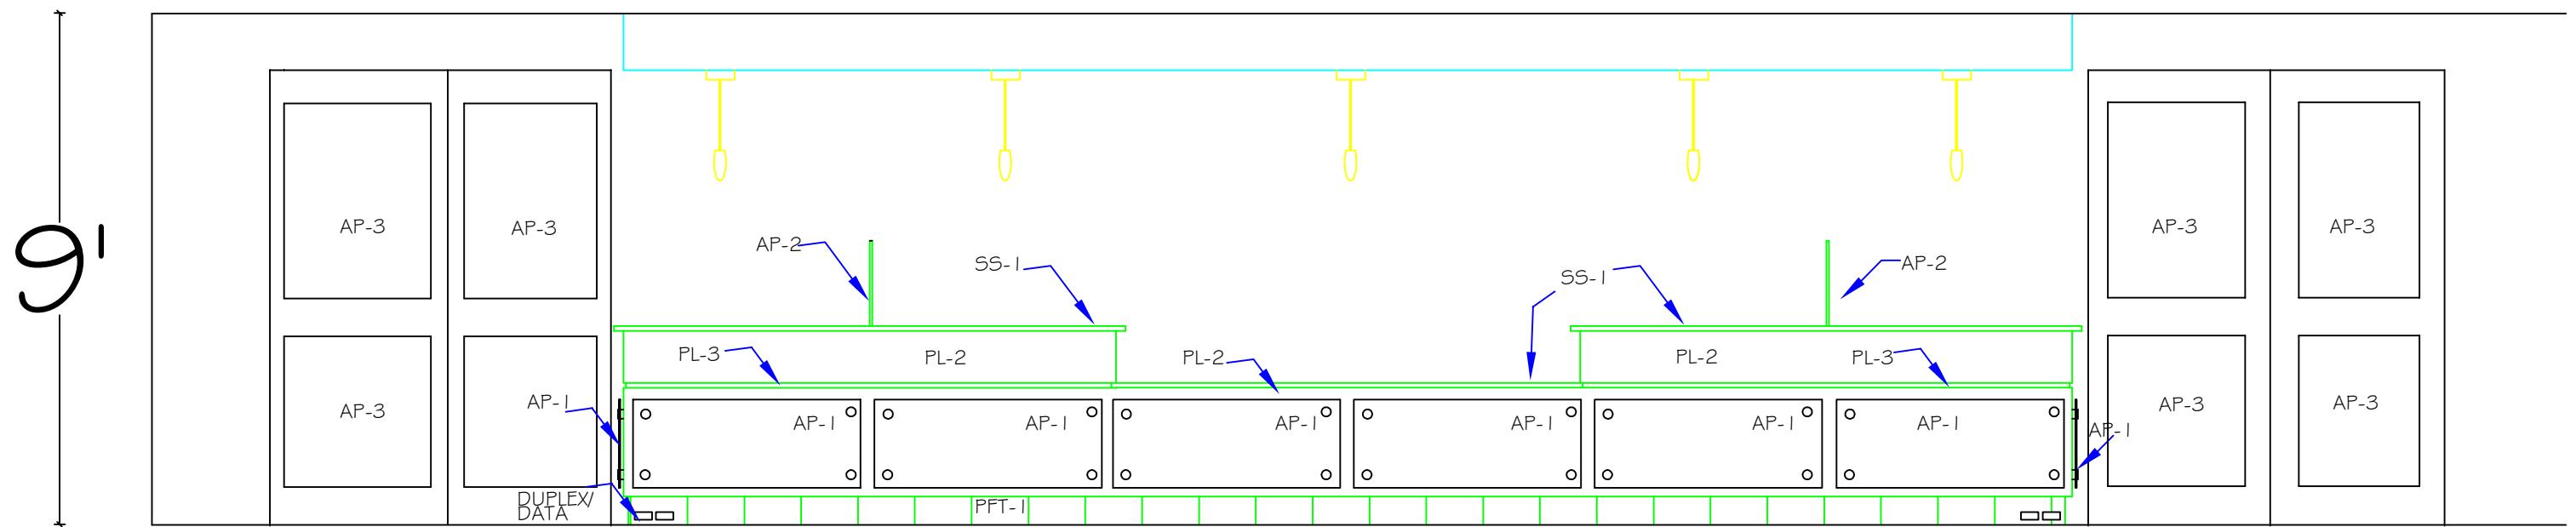


TYPICAL RECEPTION DESK ELEVATION

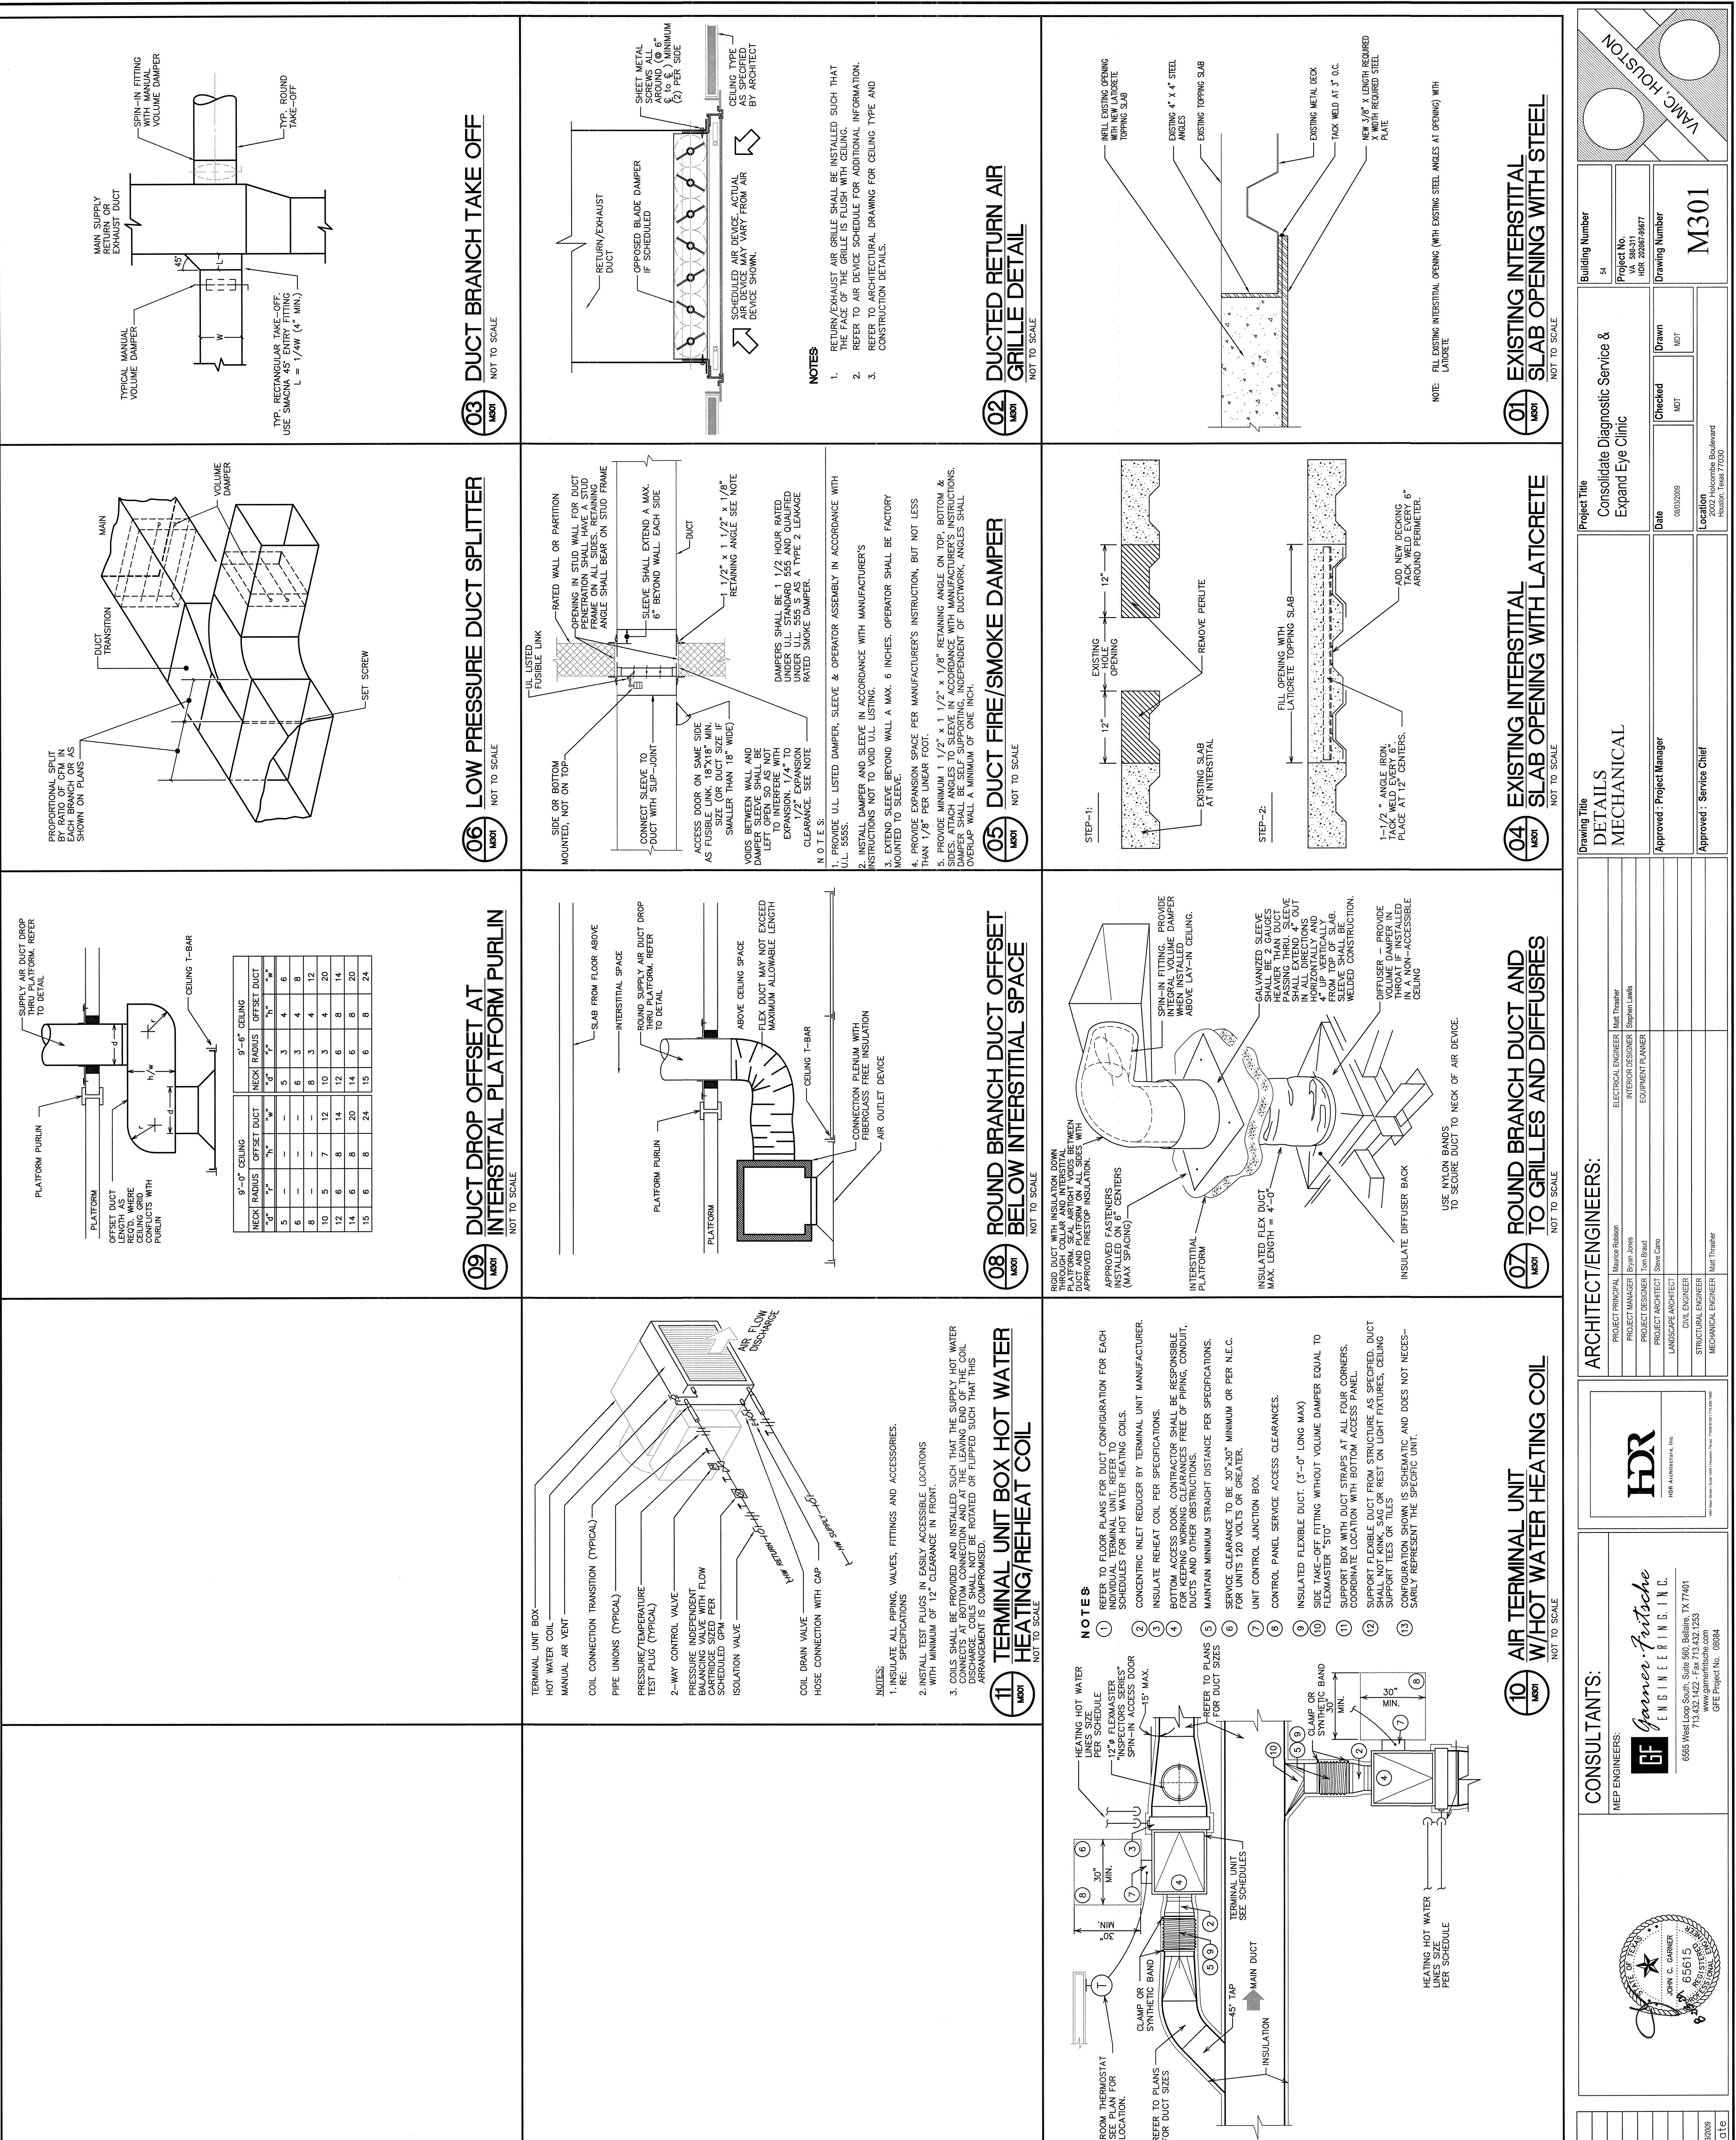

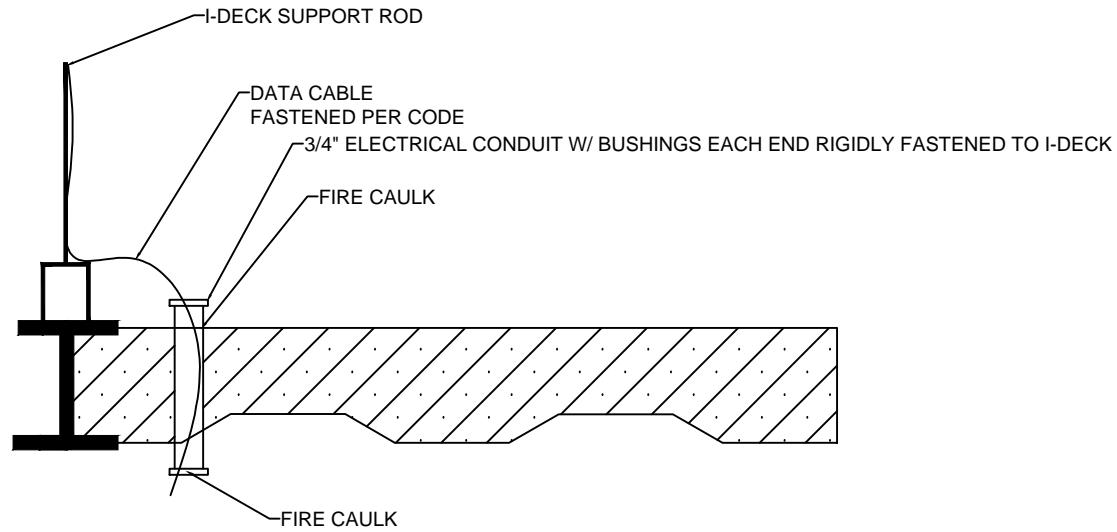

TYPICAL DATA PENETRATION IN I-DECK N.T.S.

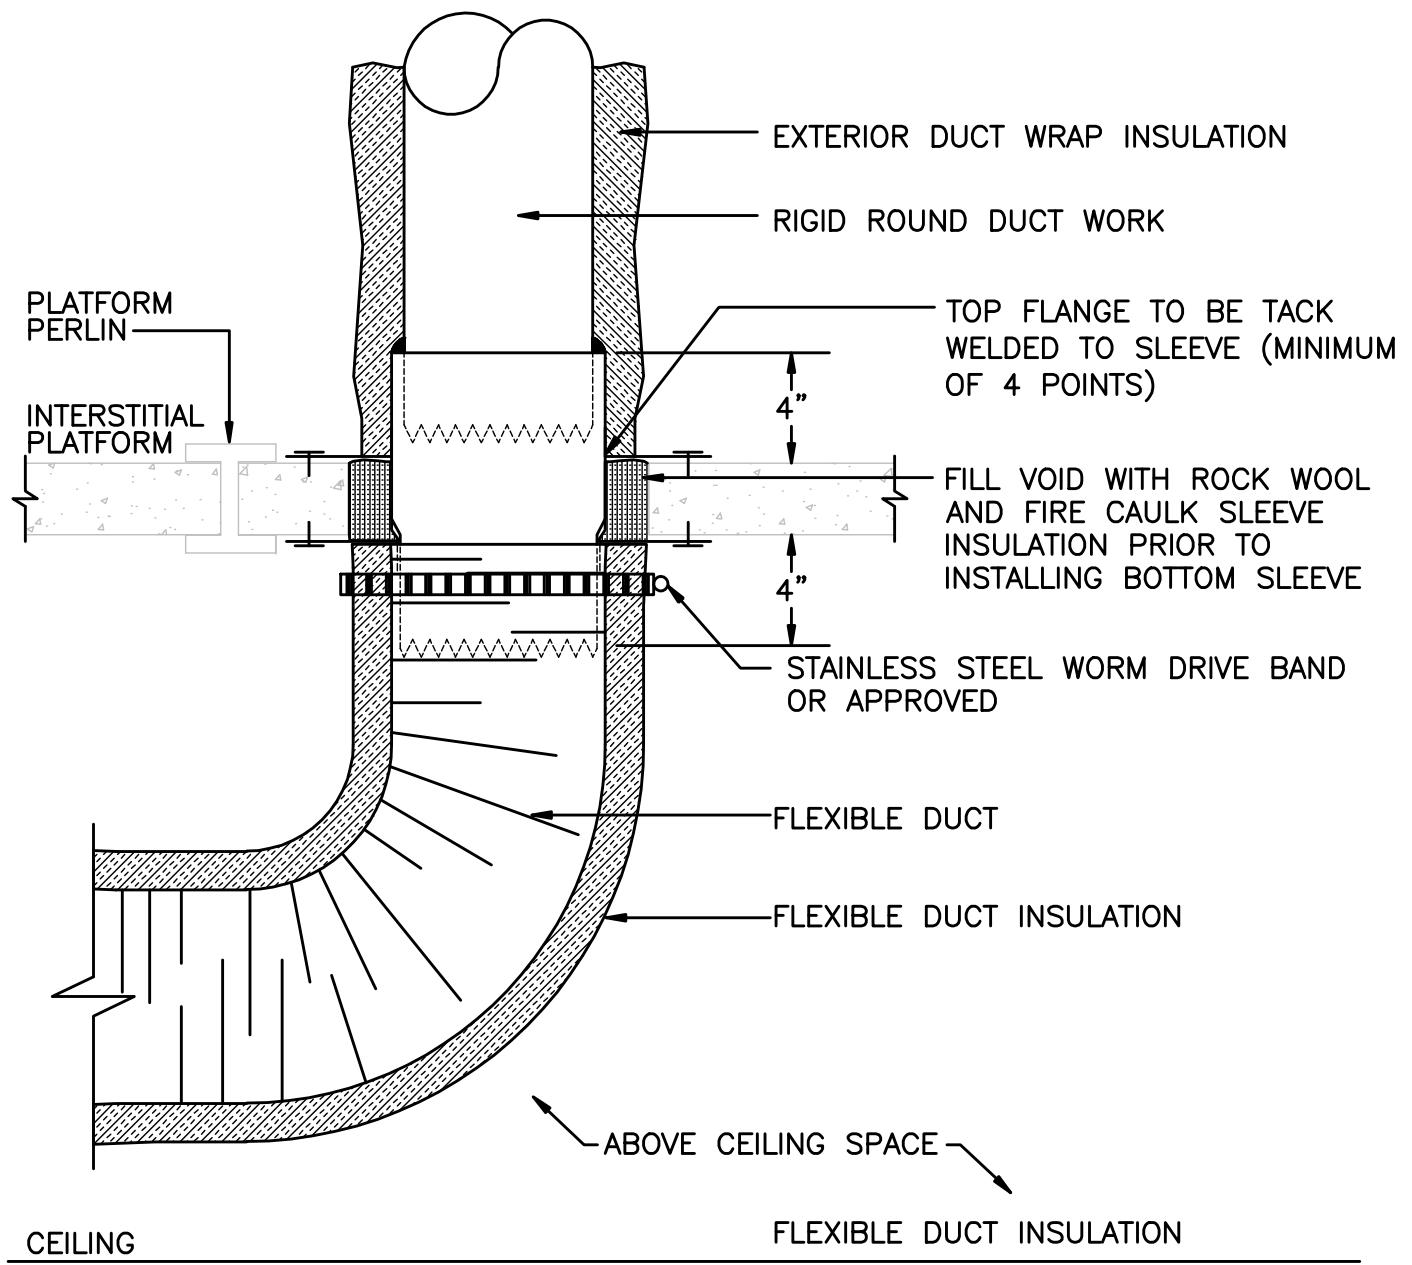

NOTES:

1. FLEX DUCT MAY NOT EXCEED MAXIMUM ALLOWABLE LENGTH.



INTERSTITIAL PENETRATION DUCT SLEEVE

NOT TO SCALE